




8271.90

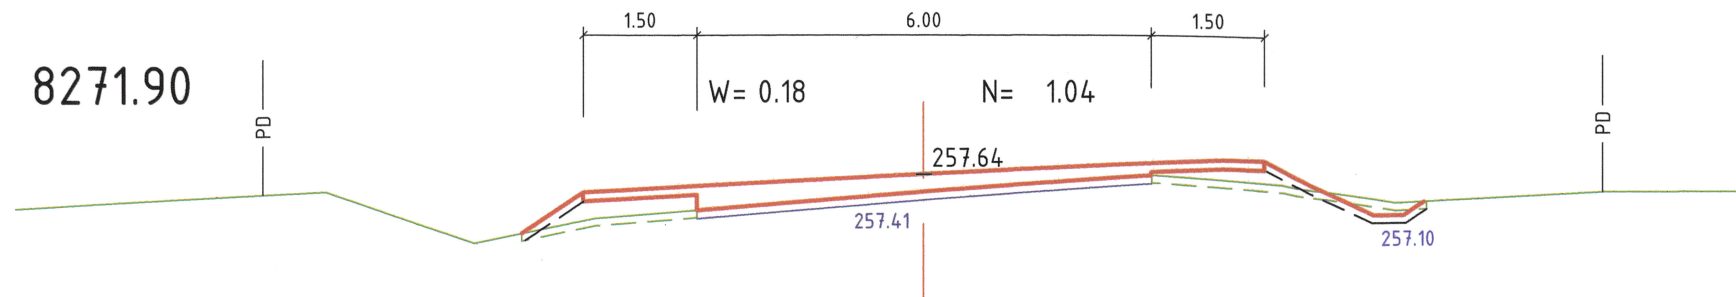

8322.40

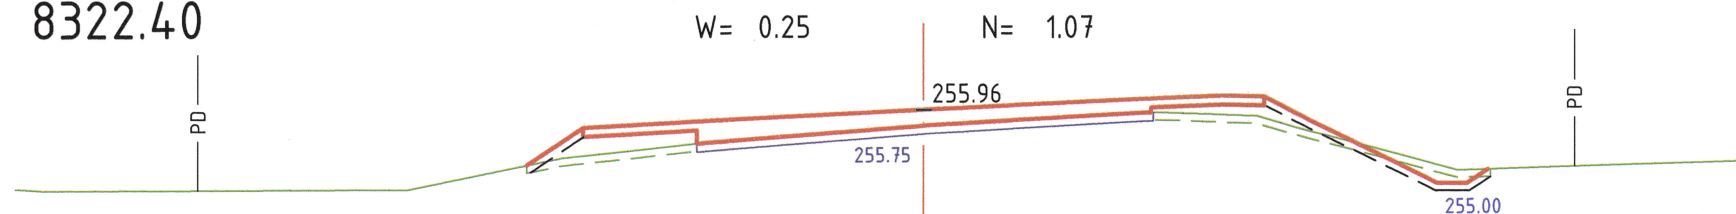


8372.20

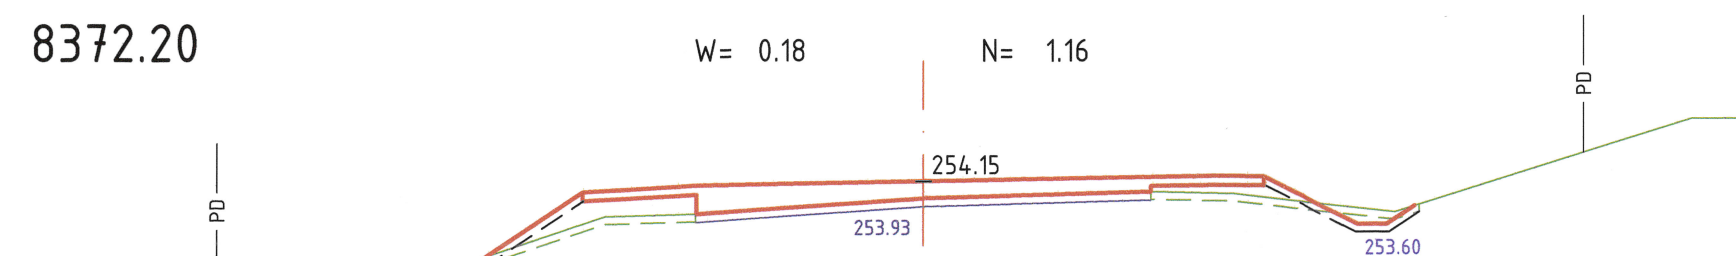


8422.40




8473.00

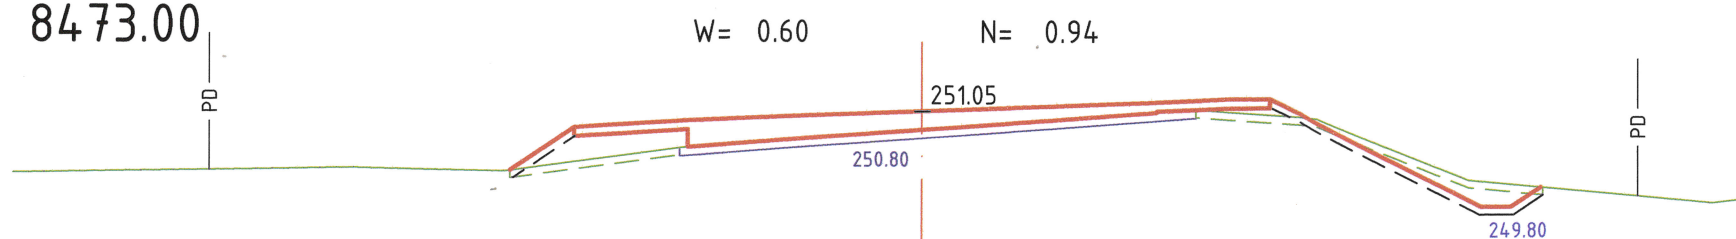


8523.40

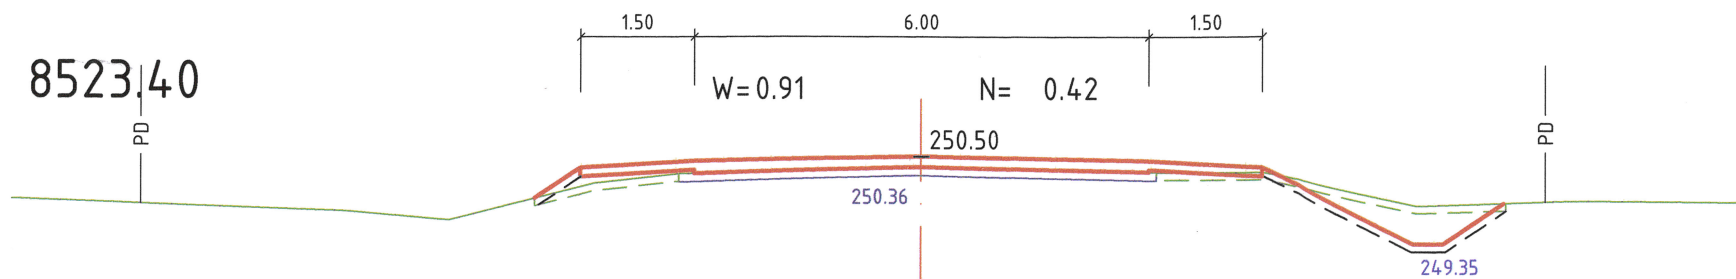


8573.40

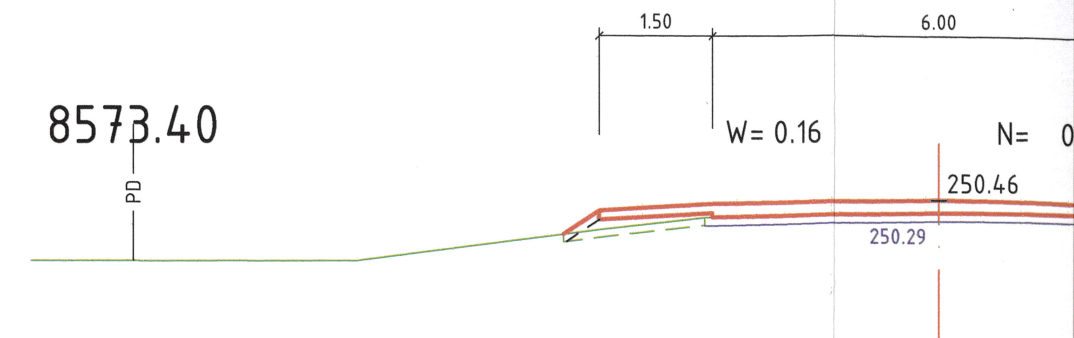


8623.70

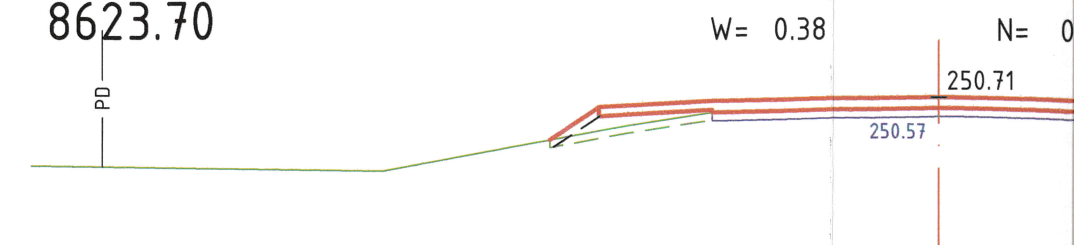


8673.10

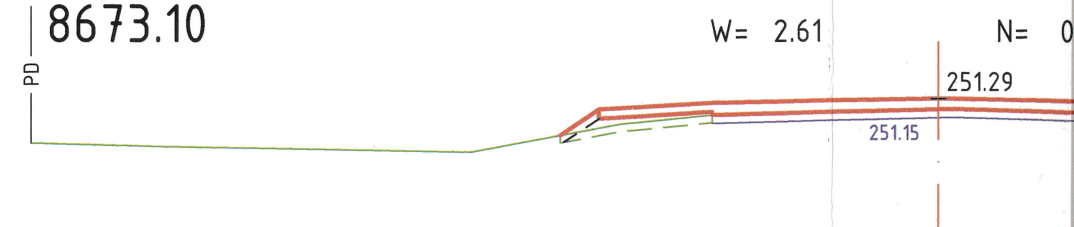


8723.00


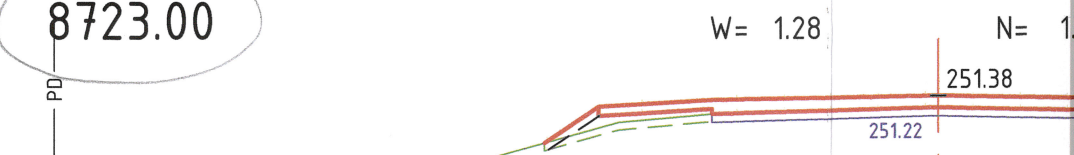















8773.00












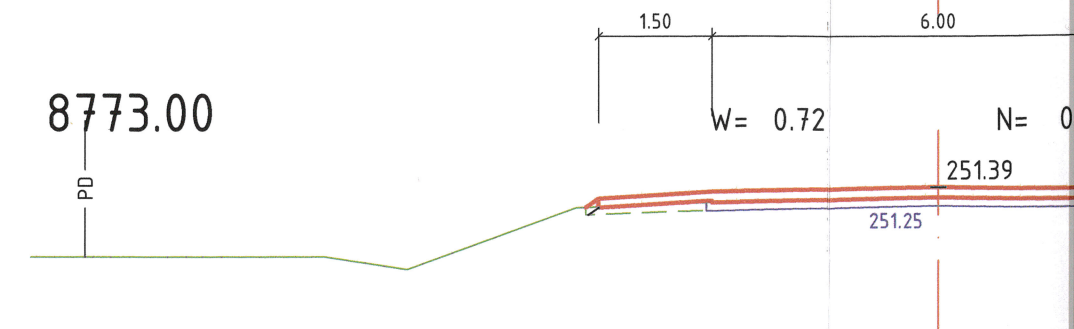



8822.90

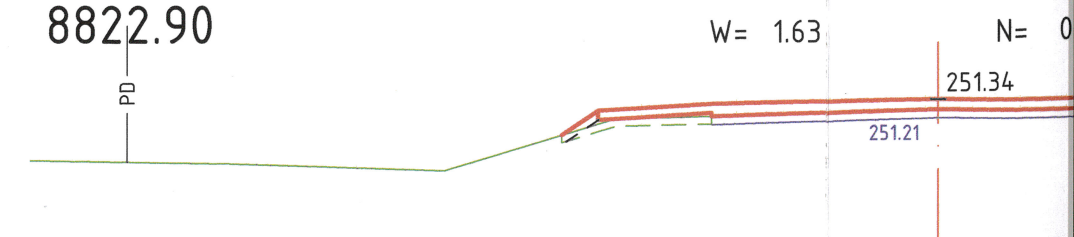

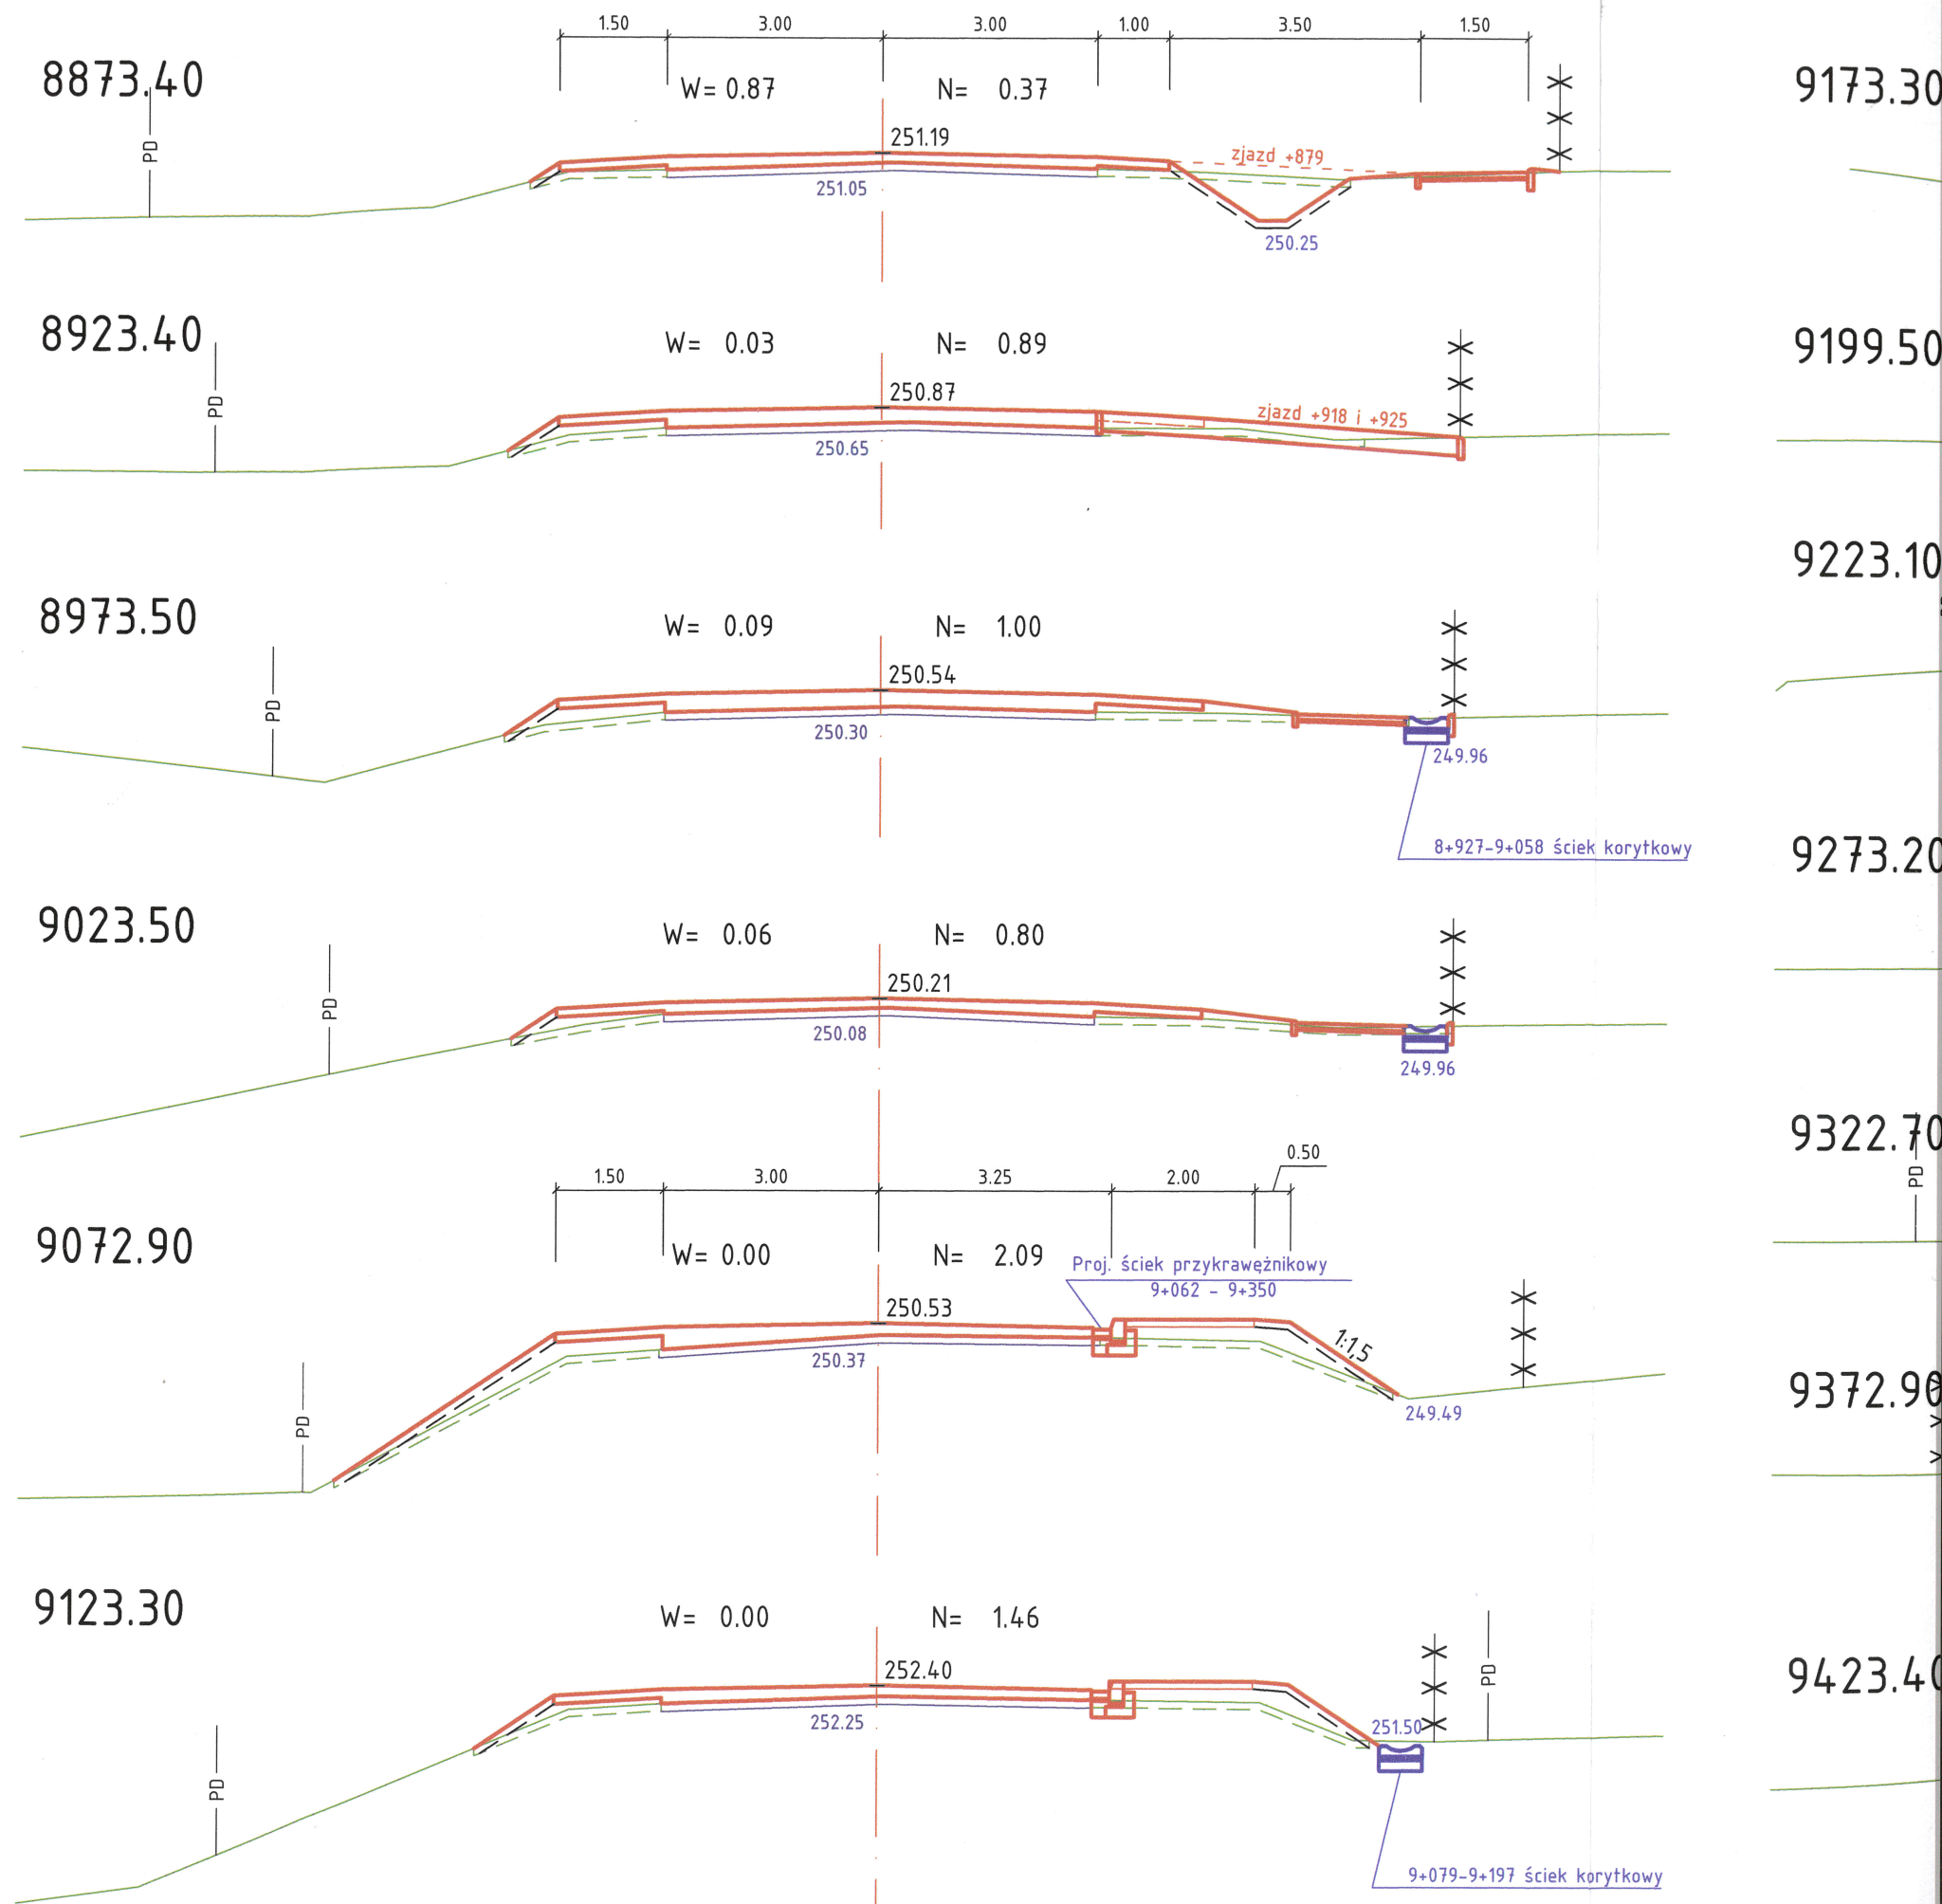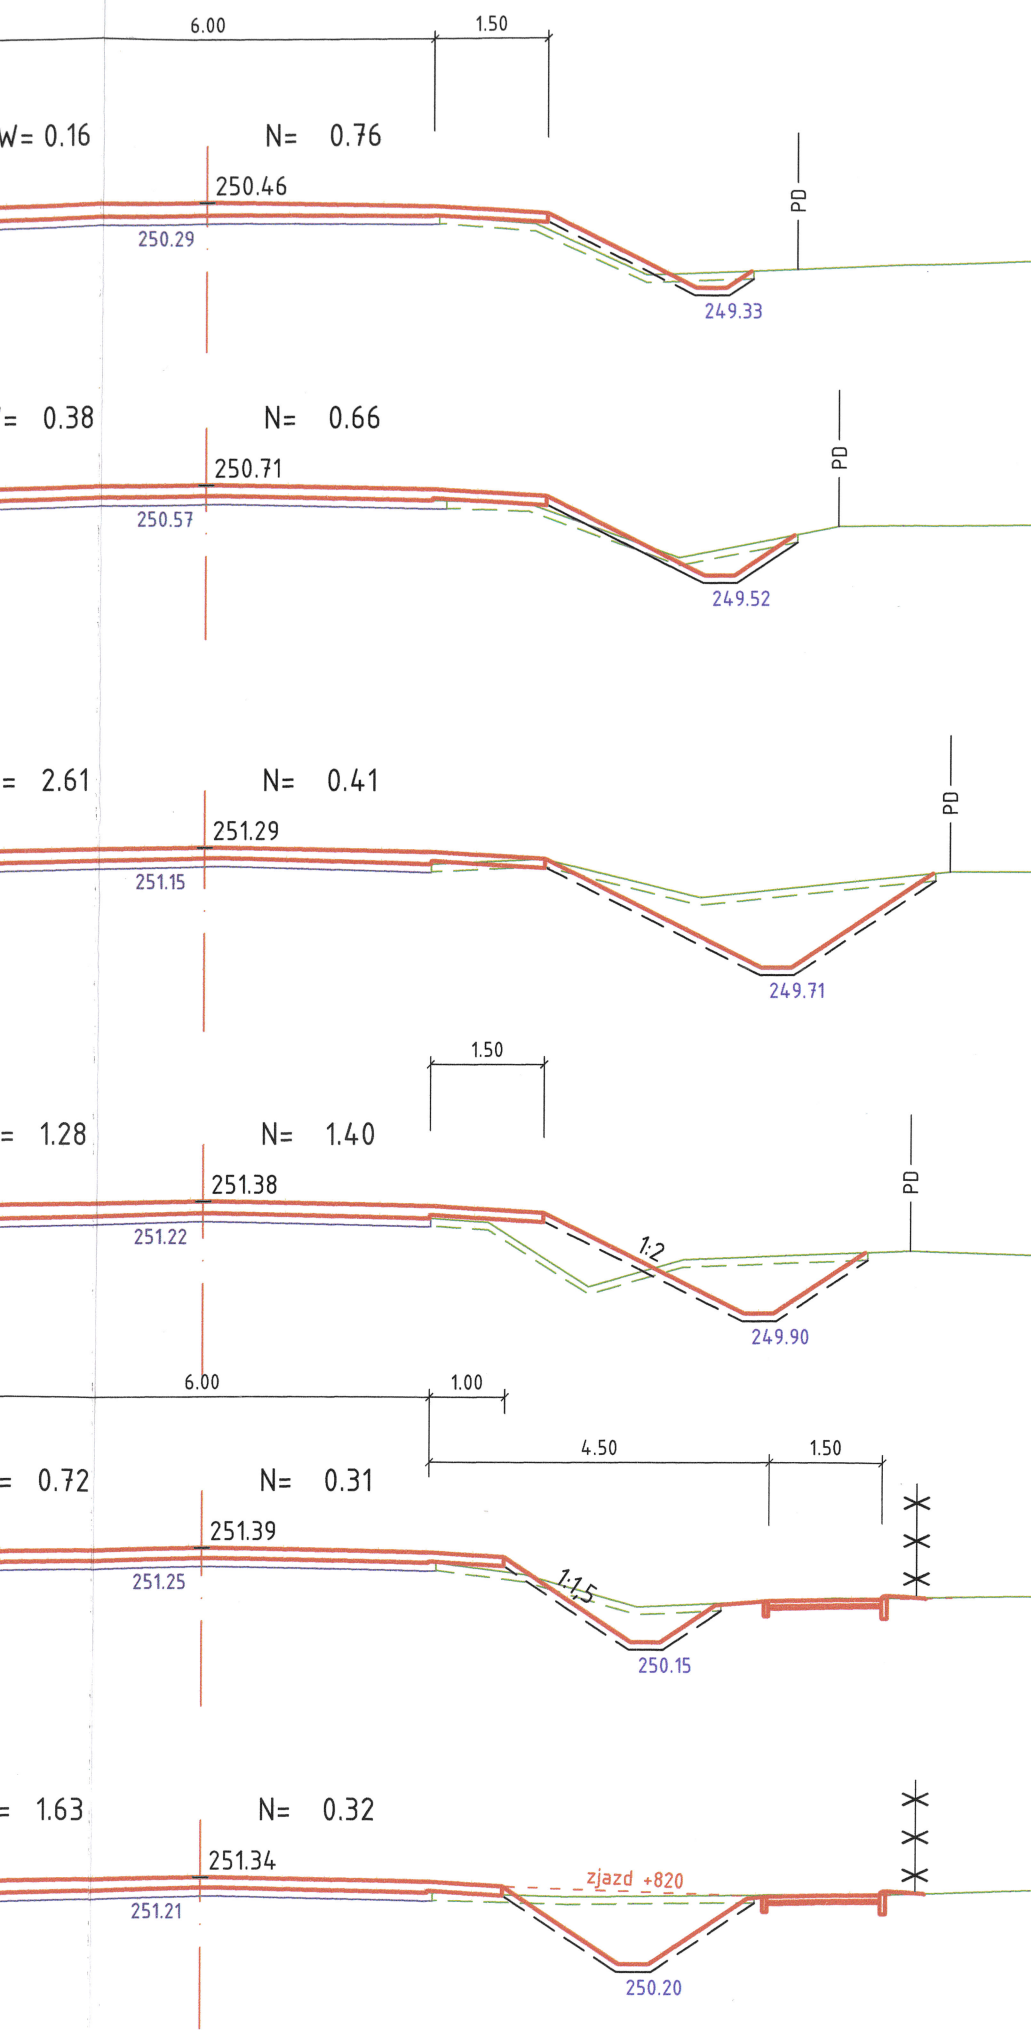
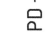


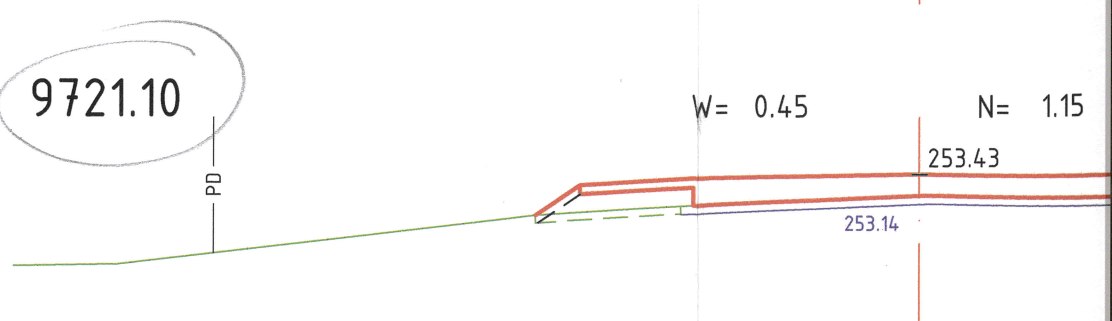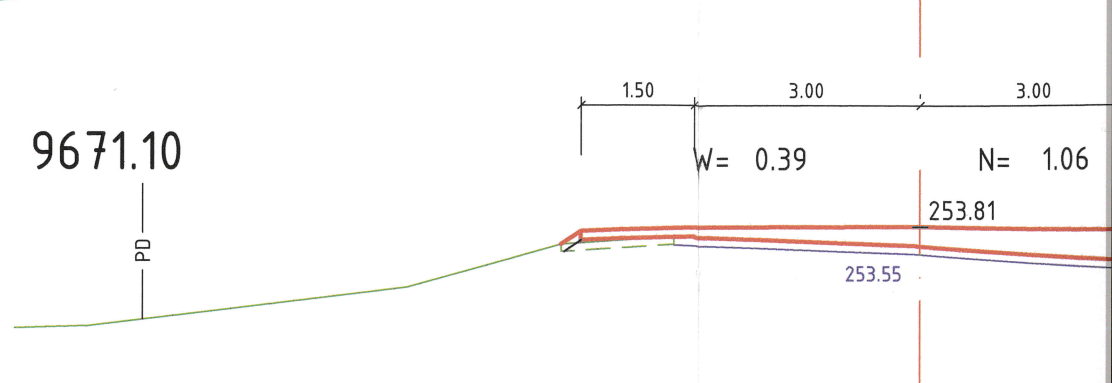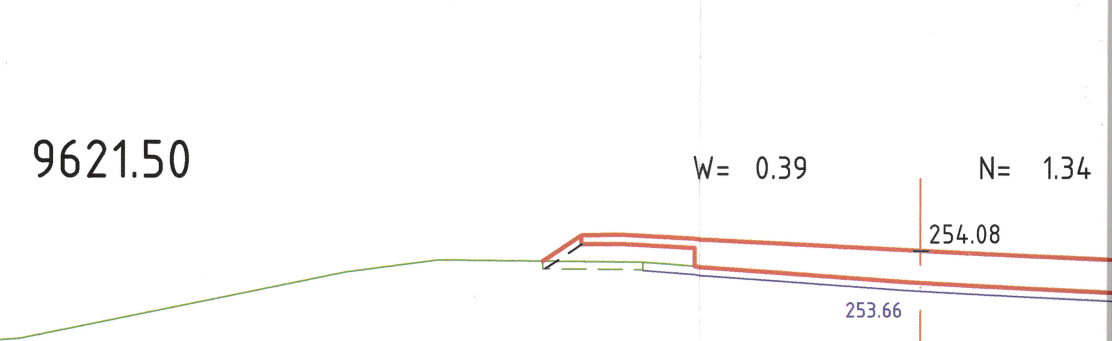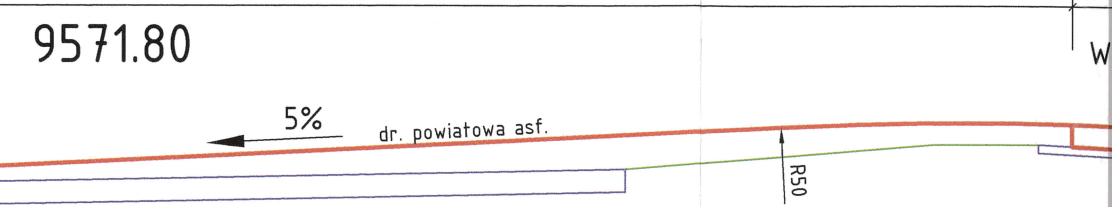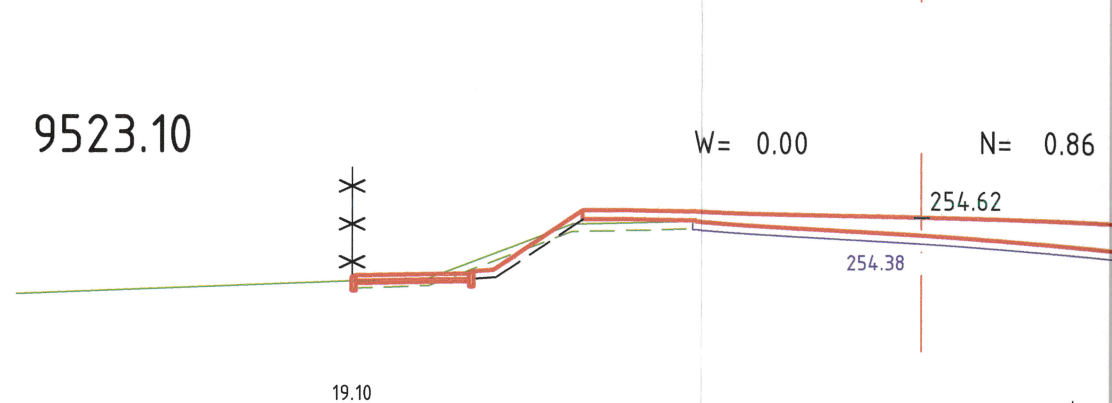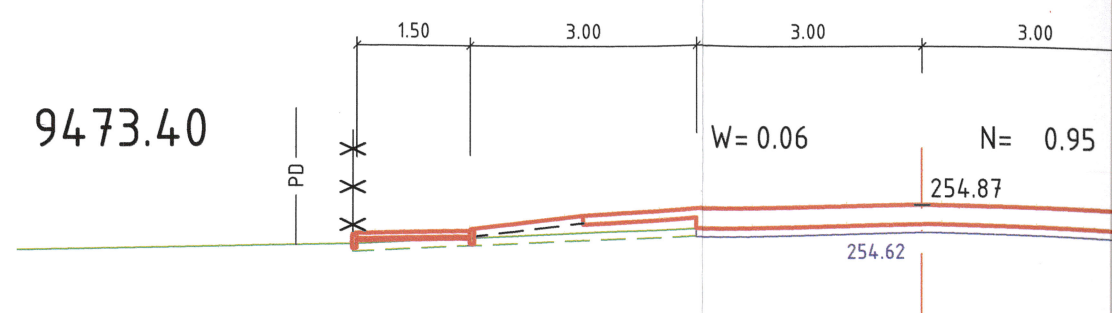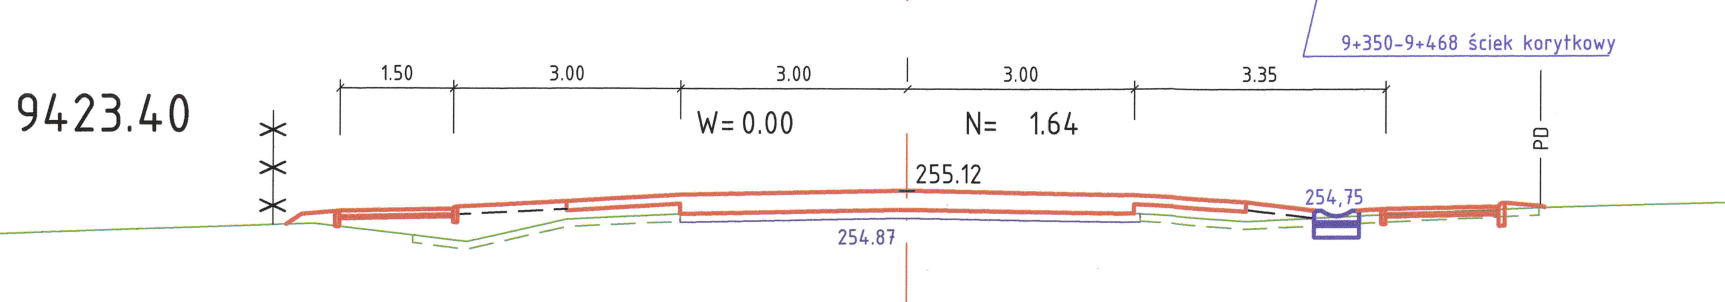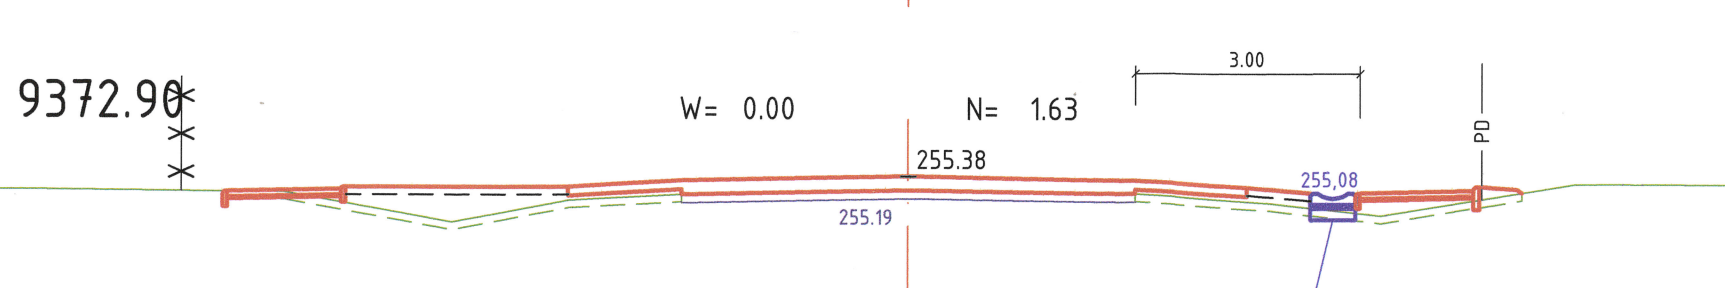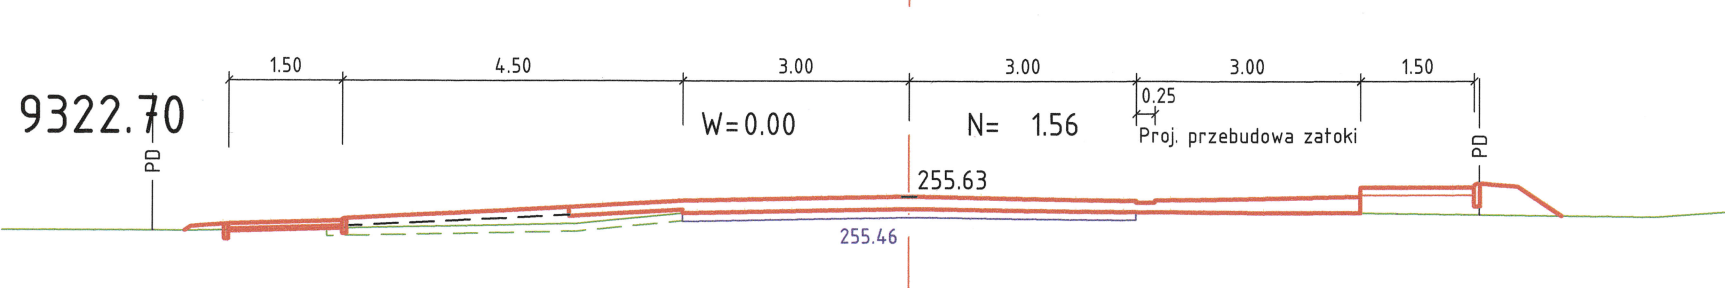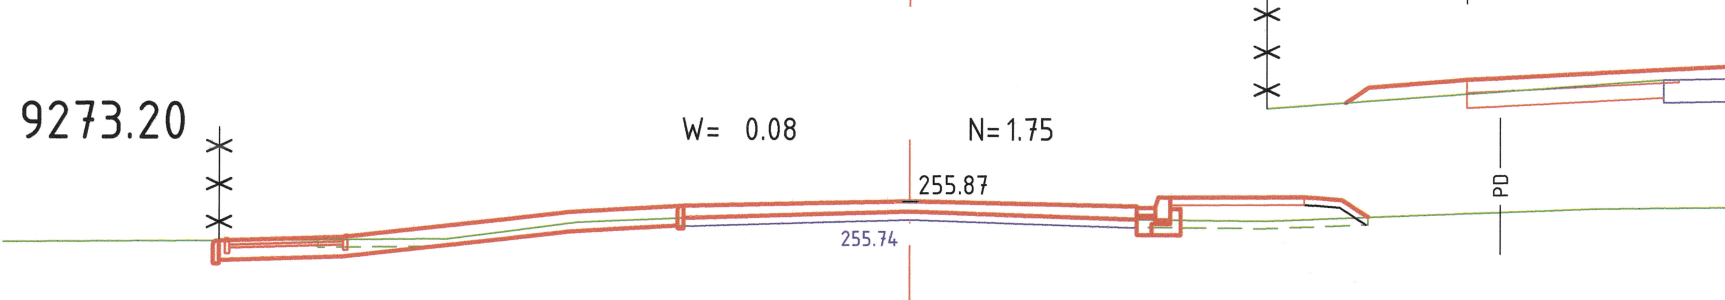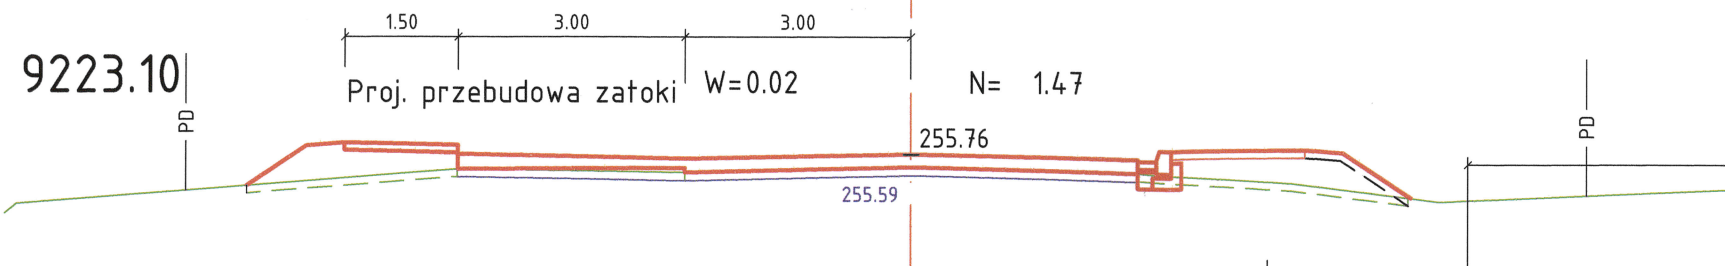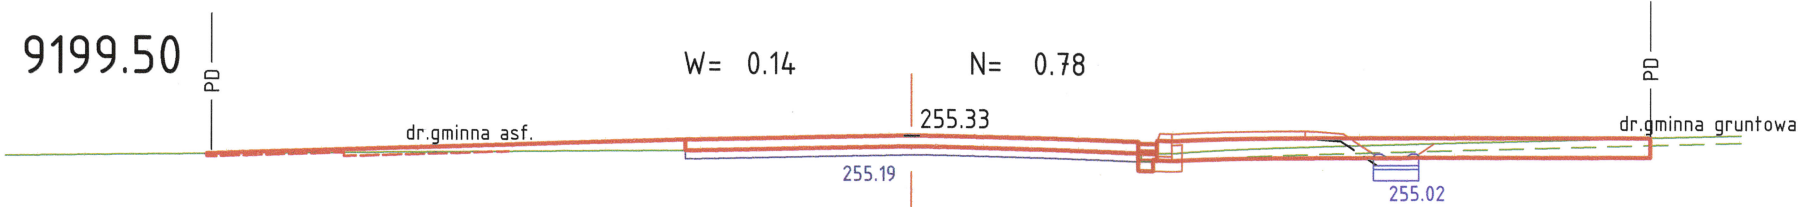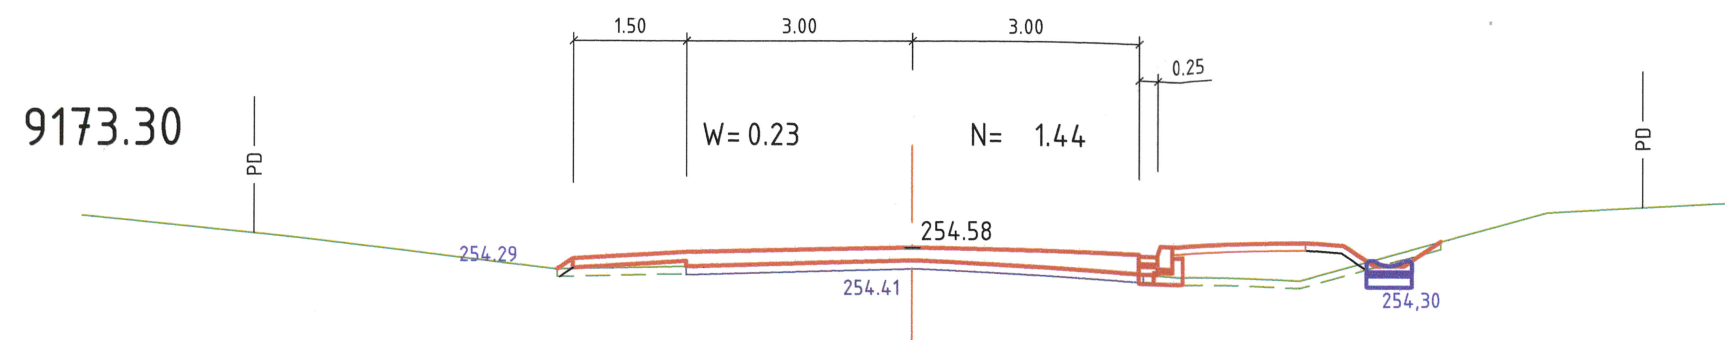

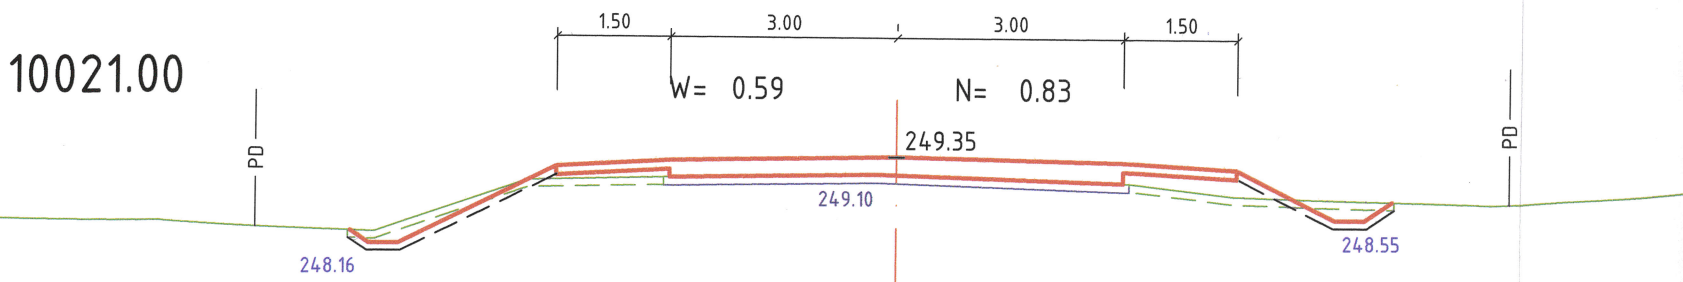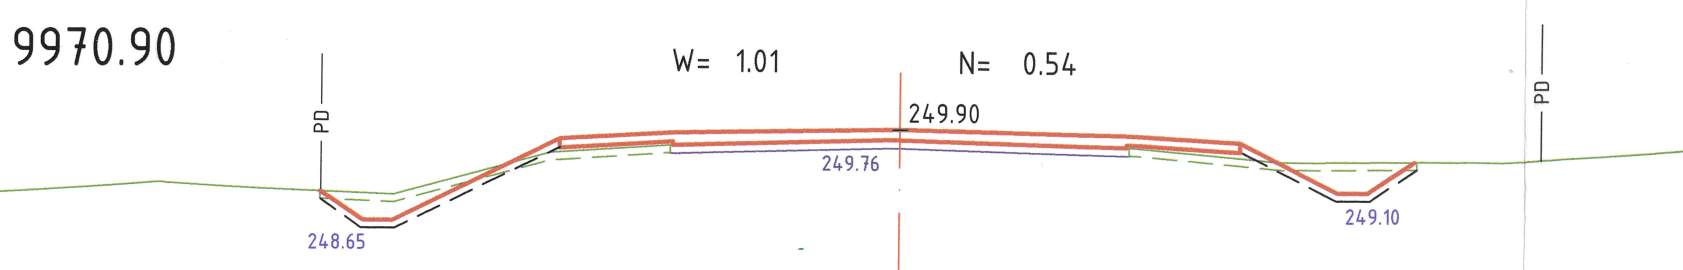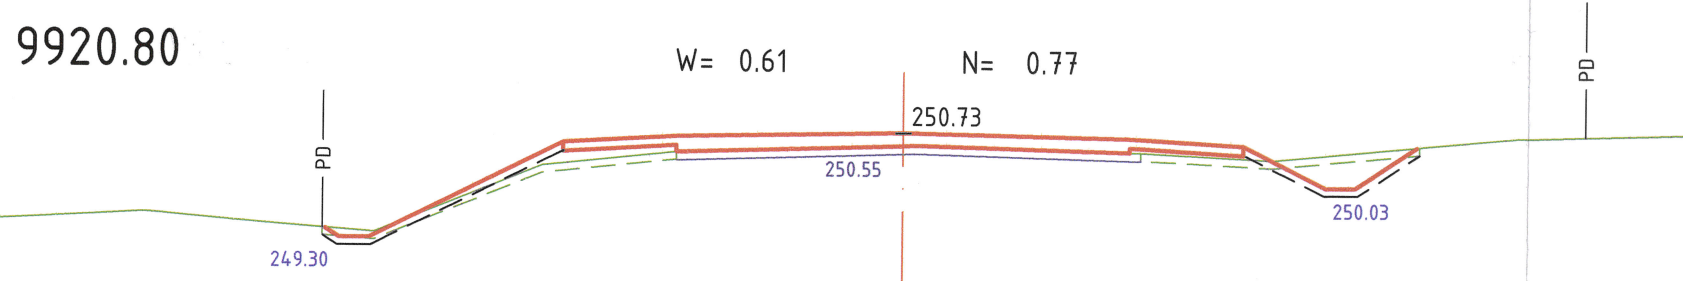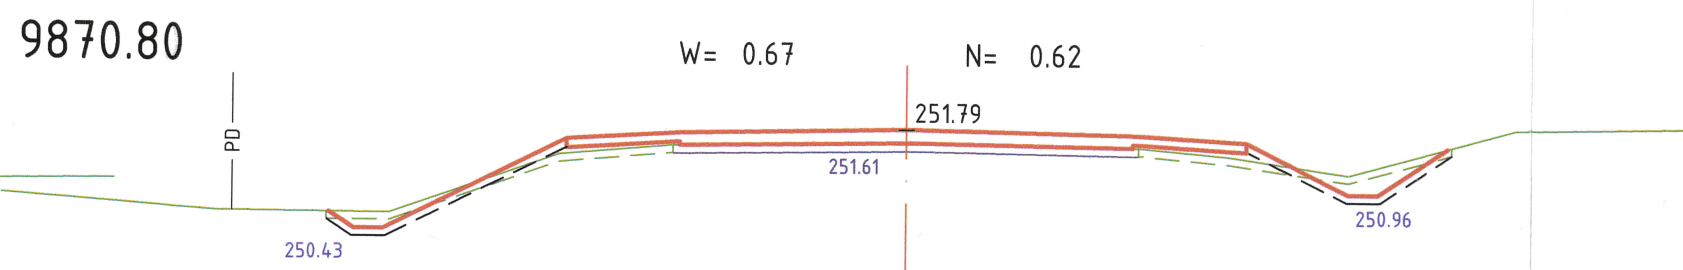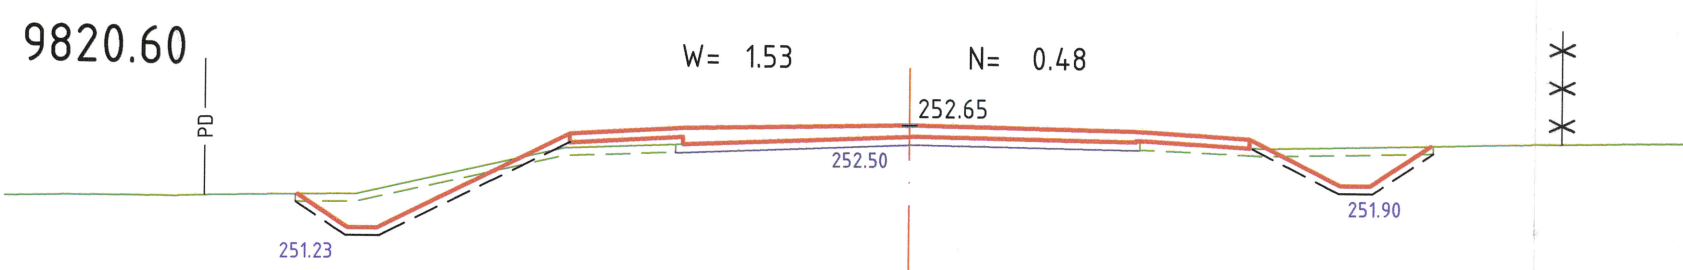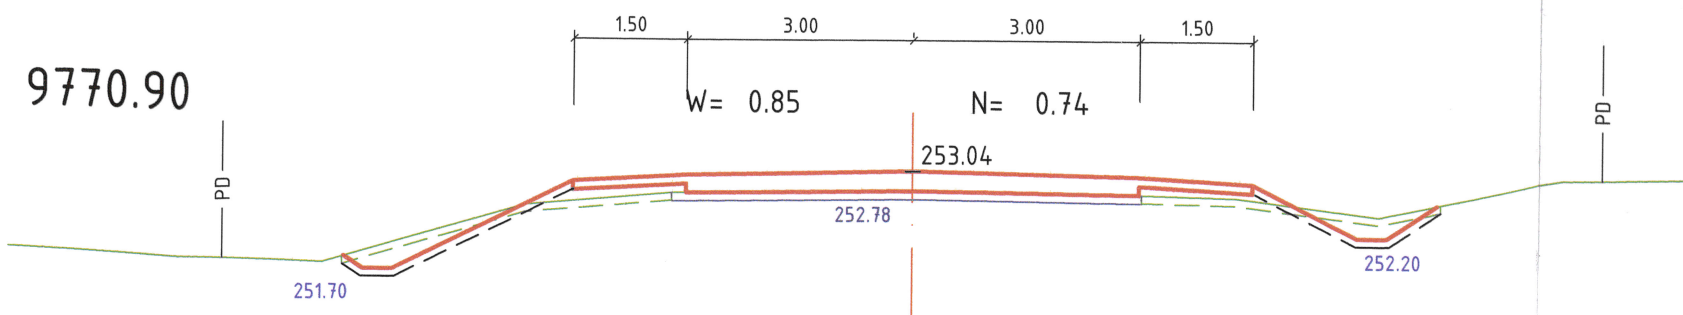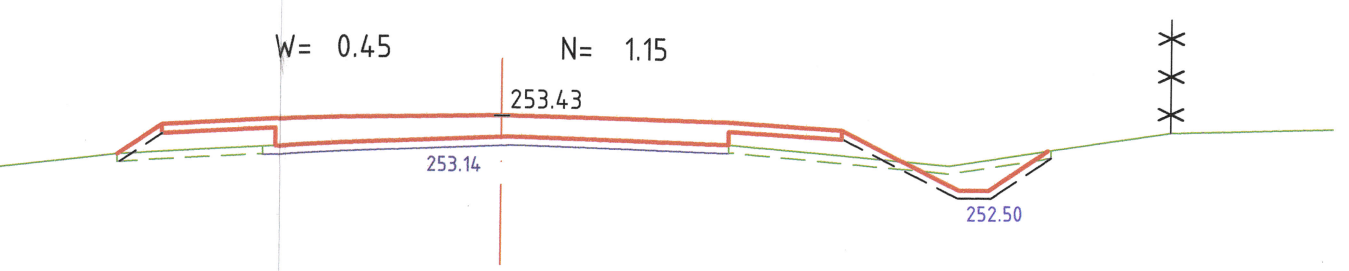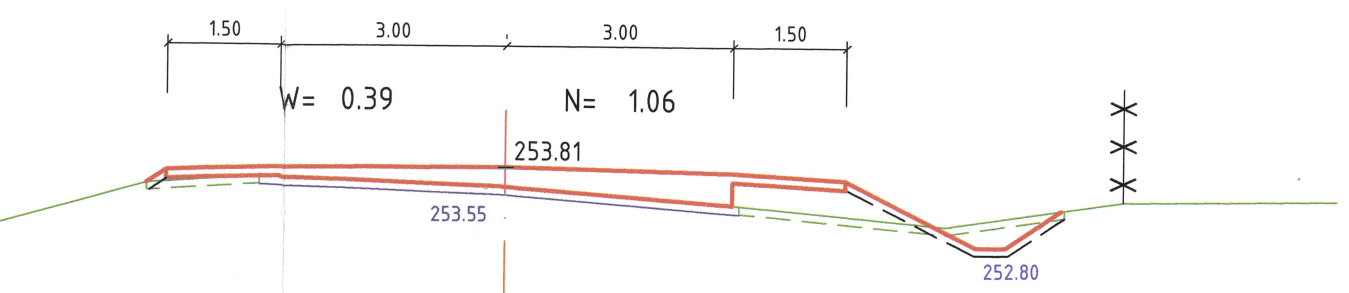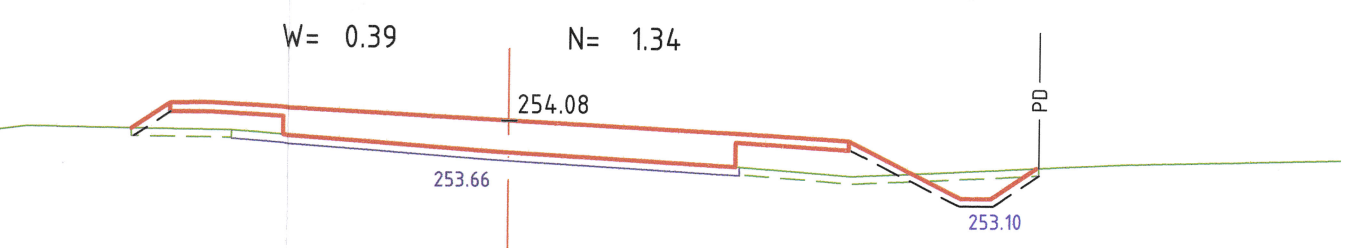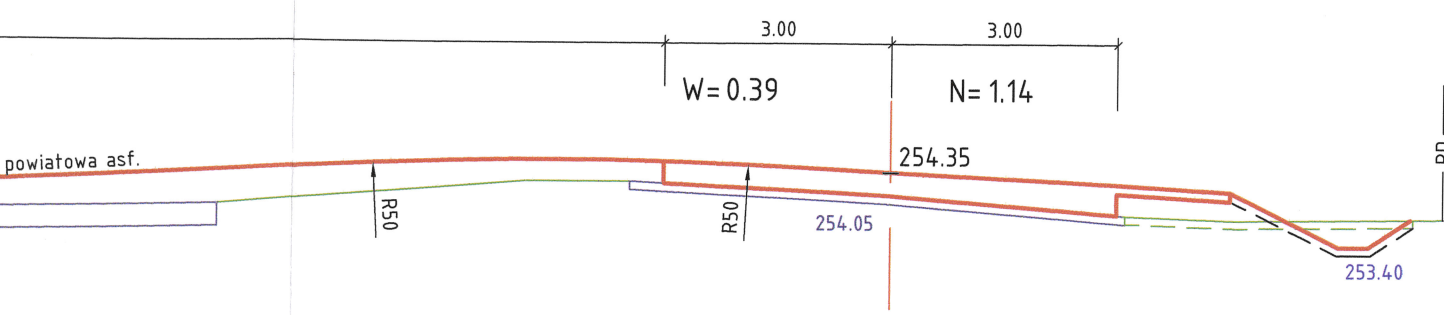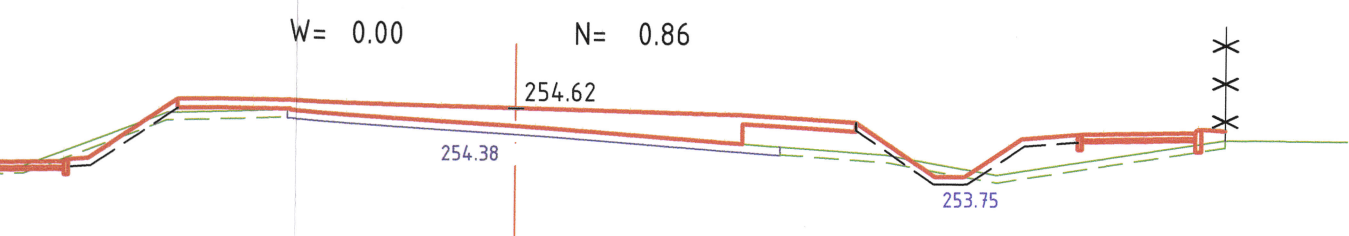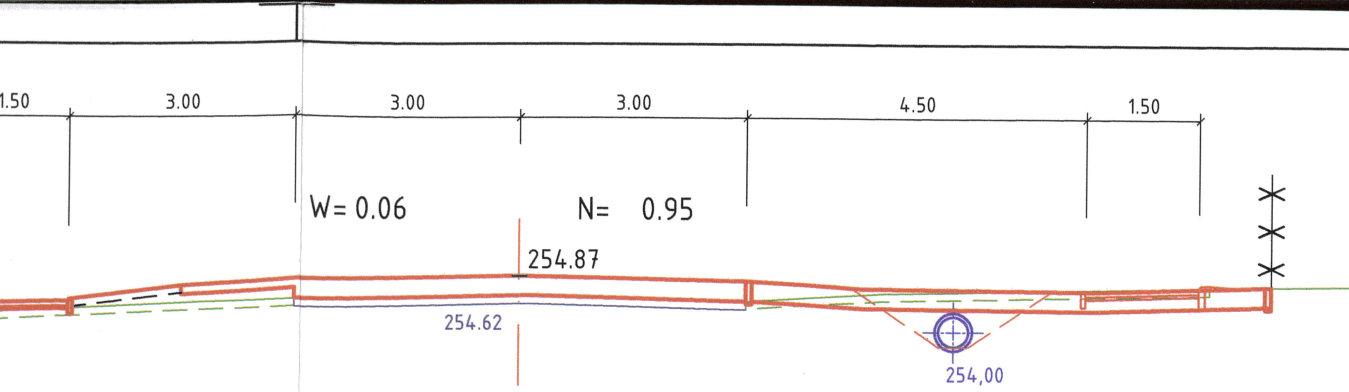

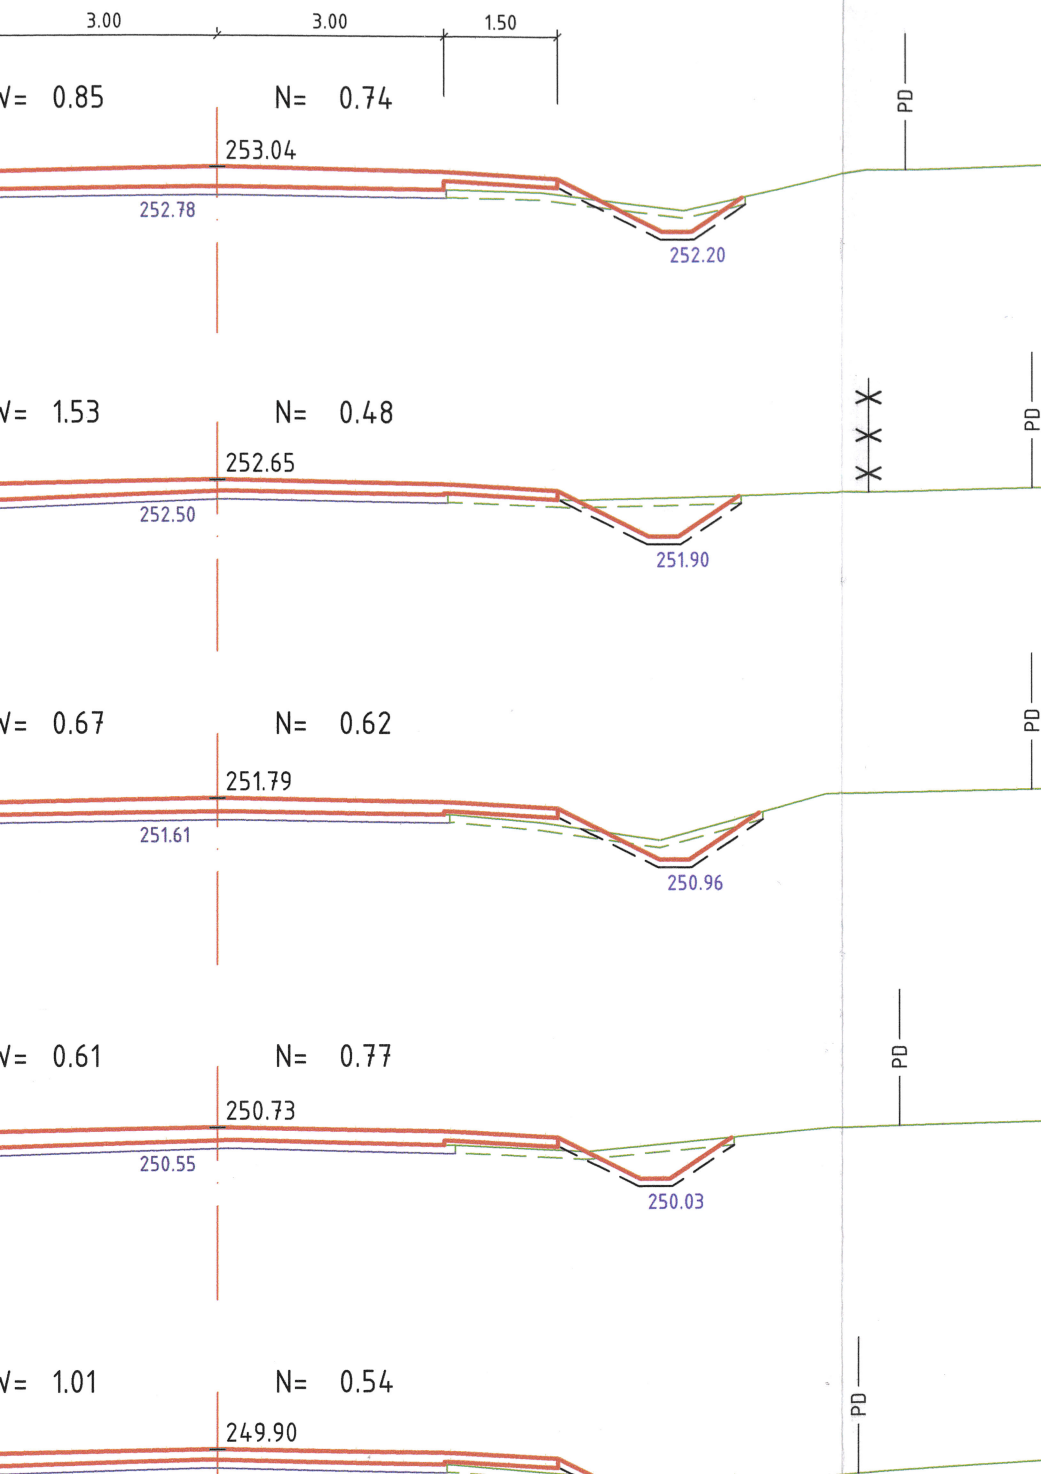


LEGENDA:

- 
 PPD Projektowany pas drogowy
- 
 PD Istniejący pas drogowy
- 
 Istniejące ogrodzenia